



# DECK DETAIL

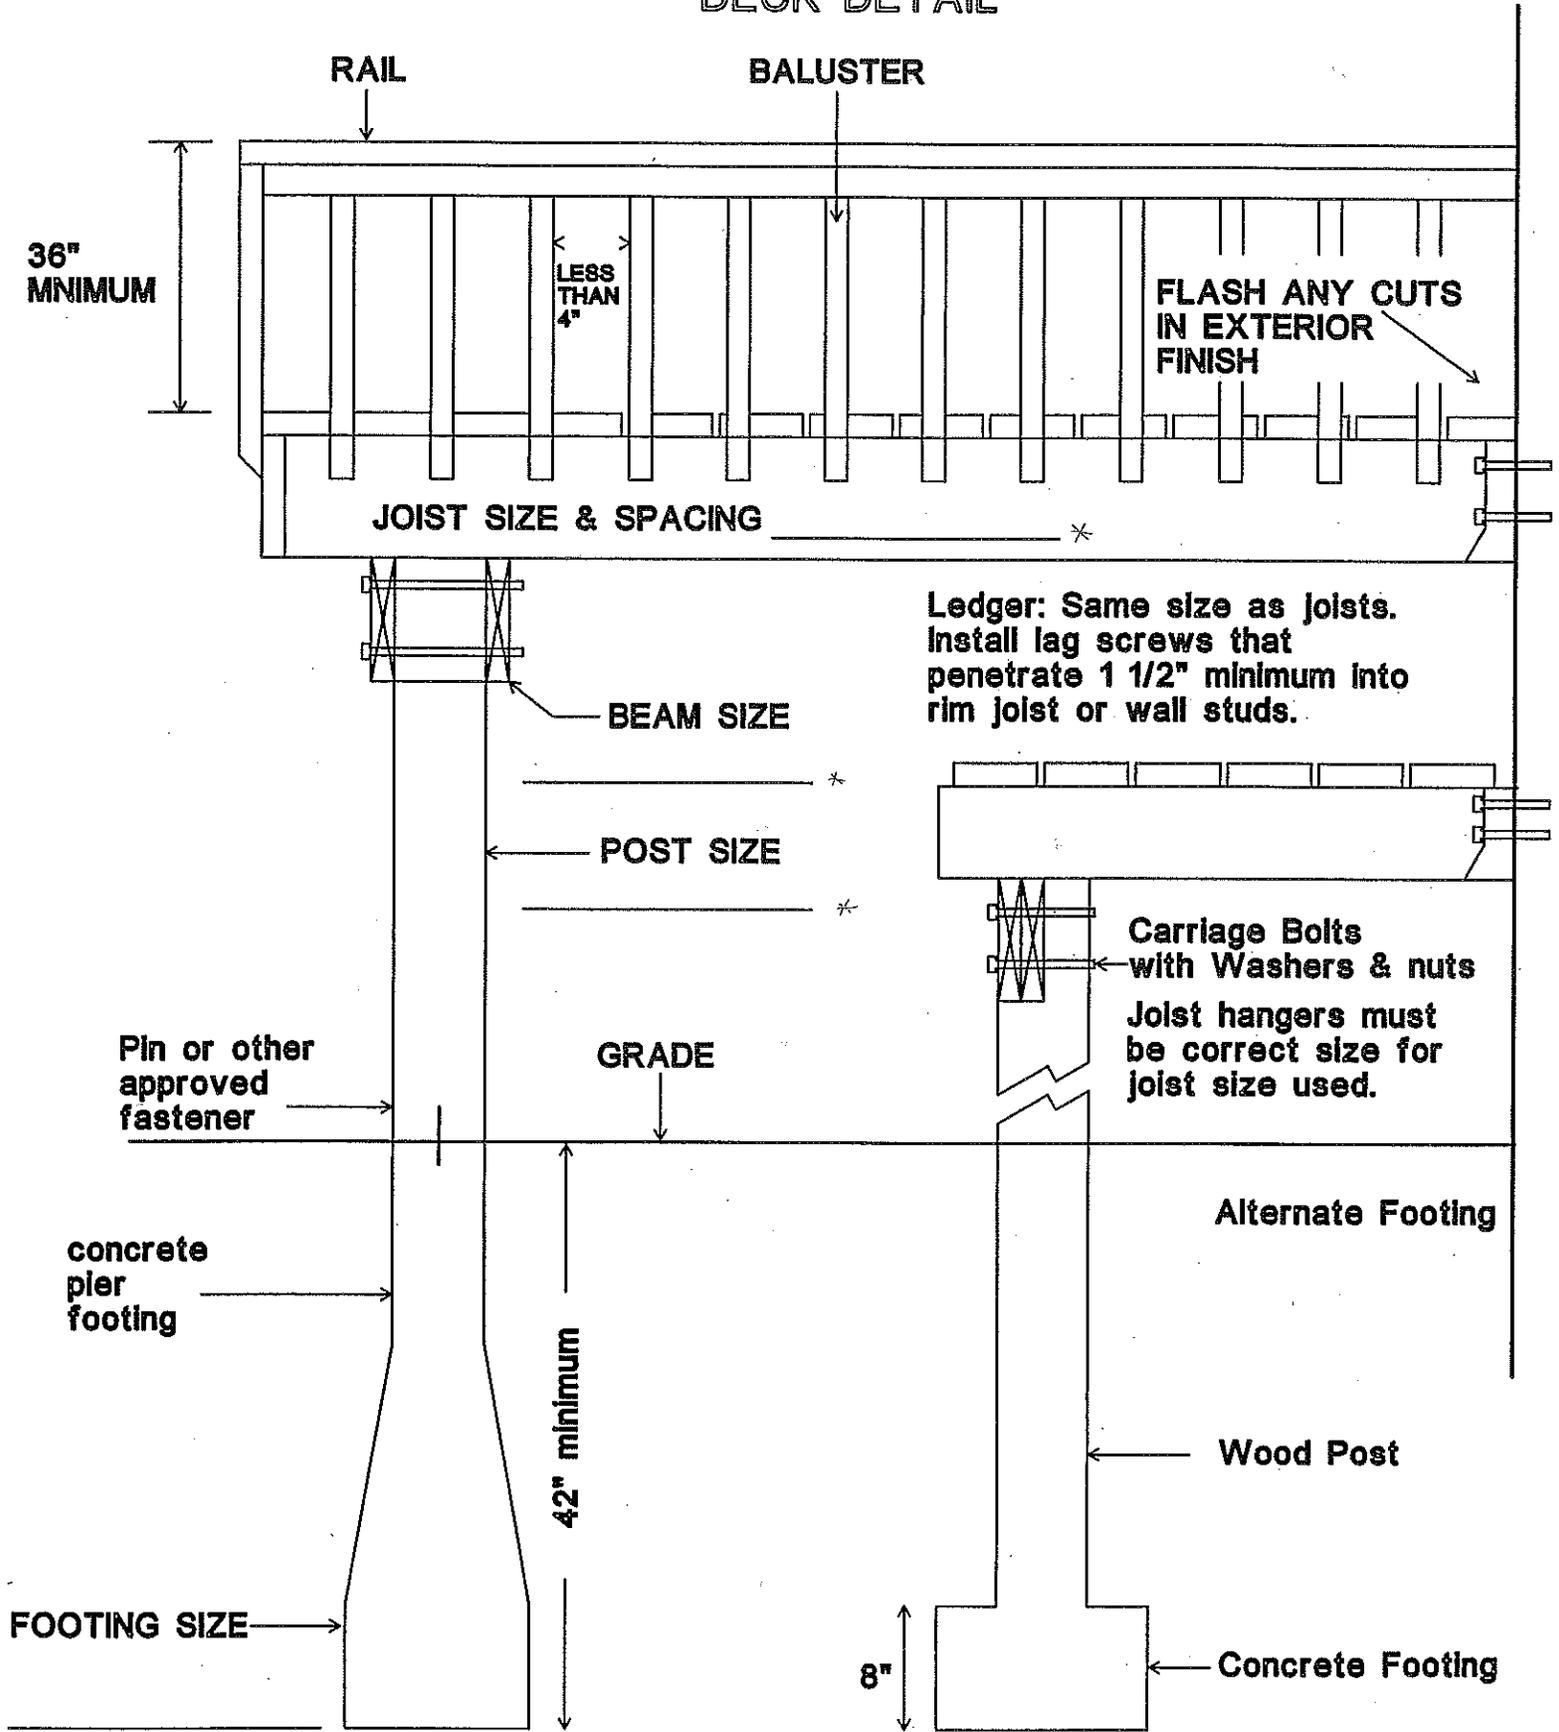

# DECK FLOOR PLAN (SEE SAMPLE)

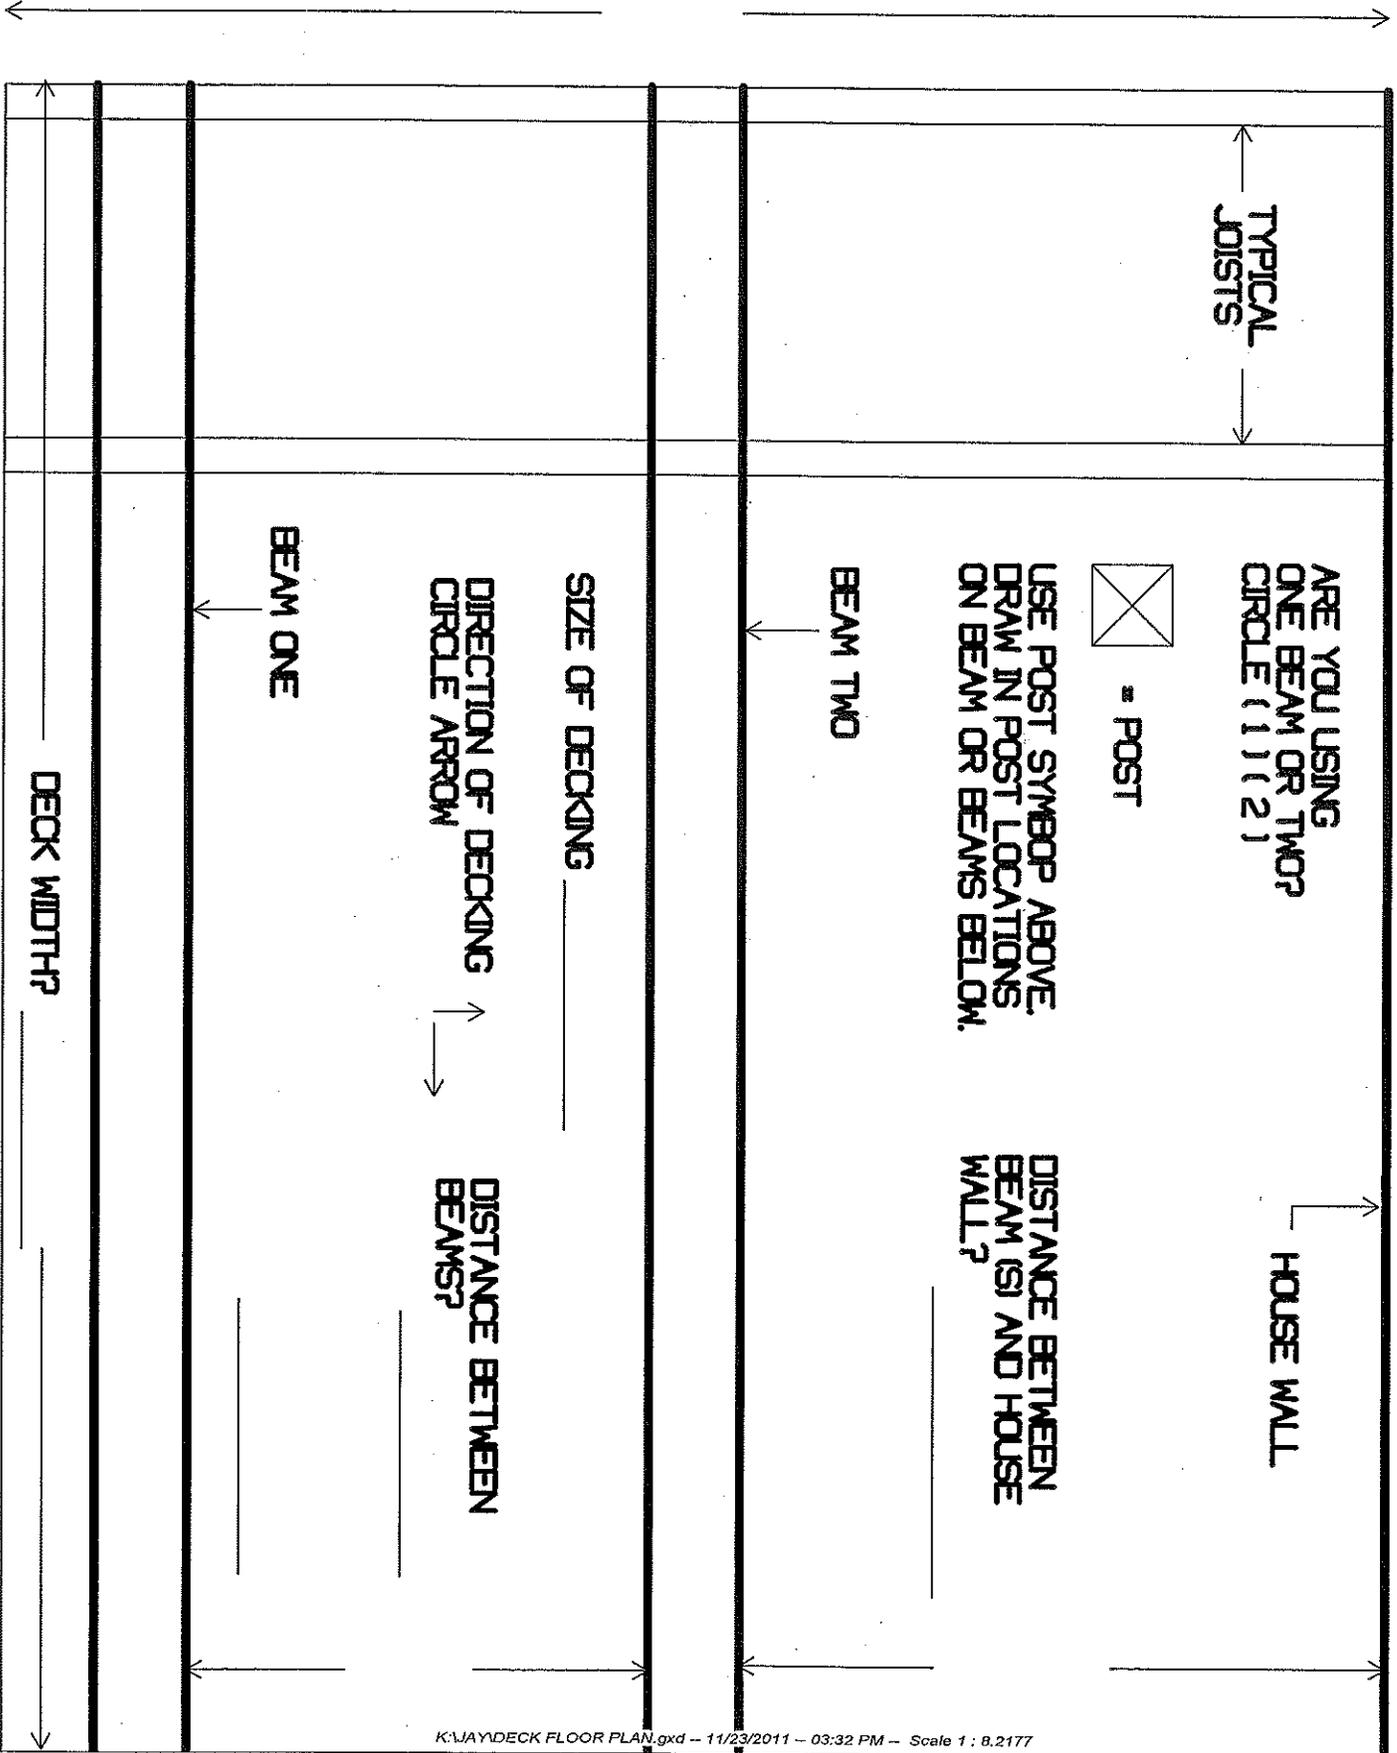

DECK  
LENGTH?

TYPICAL  
JOISTS

ARE YOU USING  
ONE BEAM OR TWO?  
CIRCLE (1) (2)



= POST

USE POST SYMBOL ABOVE.  
DRAW IN POST LOCATIONS  
ON BEAM OR BEAMS BELOW.


DISTANCE BETWEEN  
BEAM (S) AND HOUSE  
WALL?

HOUSE WALL

BEAM TWO

SIZE OF DECKING \_\_\_\_\_

DIRECTION OF DECKING  
CIRCLE ARROW

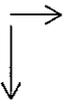


DISTANCE BETWEEN  
BEAMS? \_\_\_\_\_

BEAM ONE

DECK WIDTH?

# Deck ~ Sample floor plan

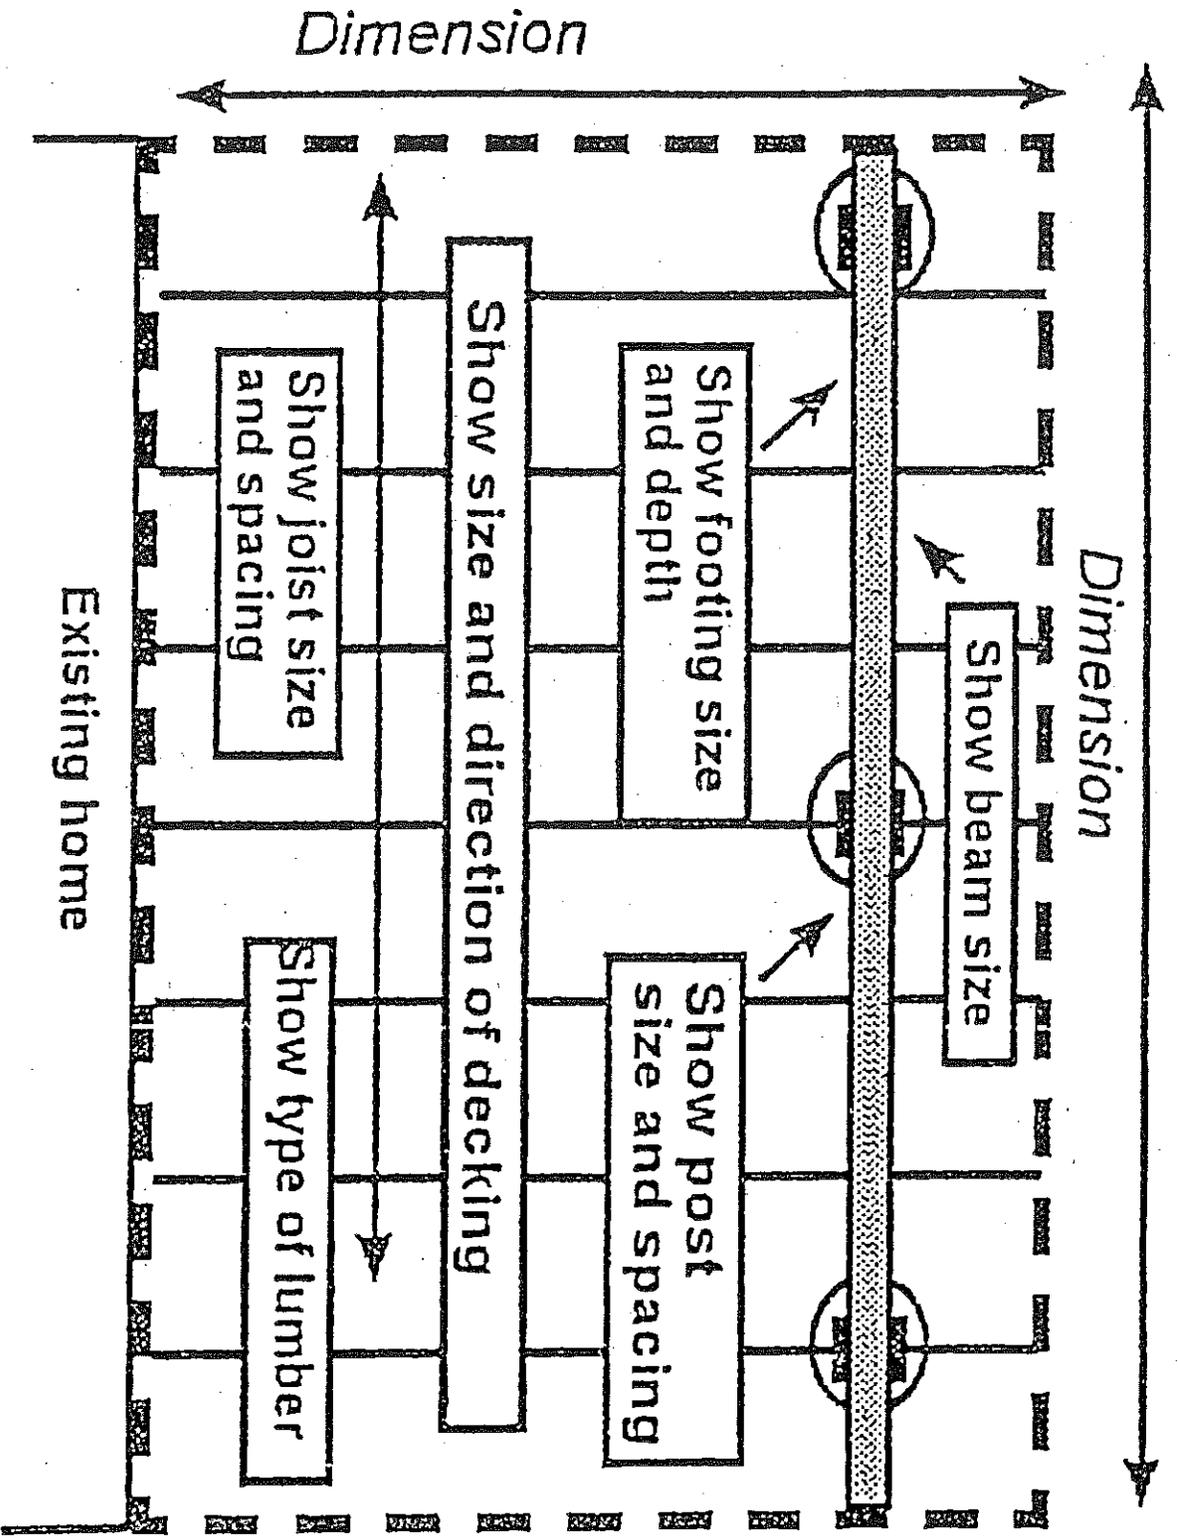

provide scale